


DETACHED SIDEWALK PARKING ONE-SIDE
NO SCALE

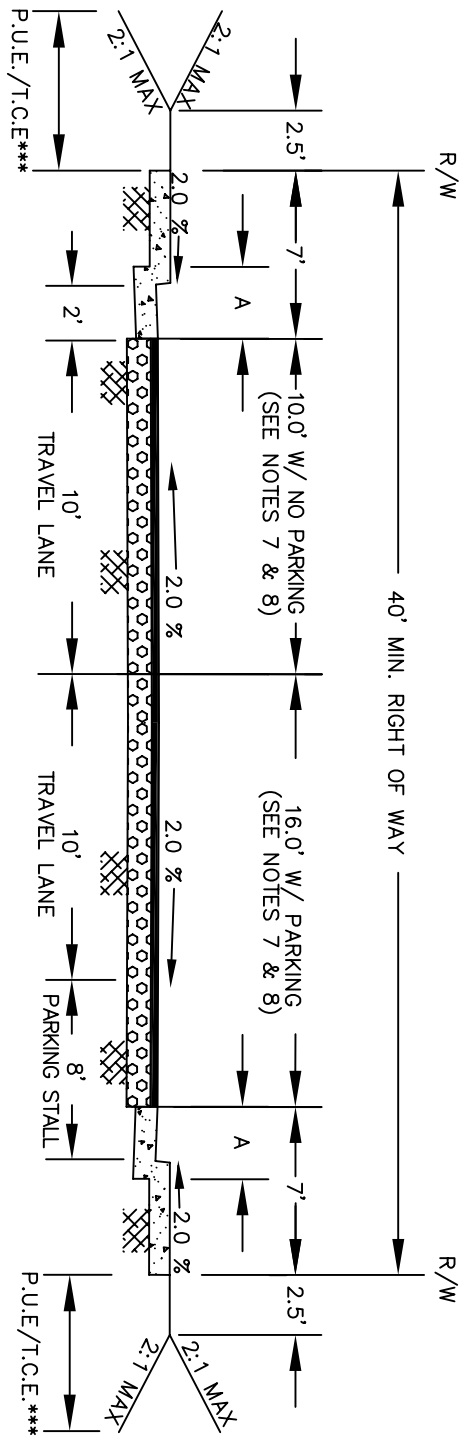

ATTACHED SIDEWALK PARKING ONE-SIDE
NO SCALE

NOTES:

1. A=31.5" (2.63') TYPE A2-6 CURB
2. * ALIGNMENT OF A MEANDERING SIDEWALK REQUIRES APPROVAL FROM THE CITY ENGINEER. SIDEWALKS MAY BE WIDENED FOR THE INSTALLATION OF A 10 FOOT BIKE/PEDESTRIAN TRAIL.
3. ** PLANTING IN THIS AREA REQUIRES APPROVAL FROM THE CITY ENGINEER TO ENSURE PROPER LINE OF SIGHT.
4. *** P.U.E./T.C.E. SHALL BE A MINIMUM OF 10 FEET.
5. SEE PAGE 4 OF 5 FOR ADDITIONAL NOTES AND REQUIREMENTS

CITY OF GRASS VALLEY
ENGINEERING DEPARTMENT

MINOR
RESIDENTIAL STREETS
(PARKING ONE-SIDE)

SCALE: NONE
DATE: SEPTEMBER 21, 2006
DRAWN BY: B.J.