

H:\DESIGN\MNT21-02 Tennis Court Resurfacing\500 Contract Preparation (PS&E)\510 Plans\Tennis Court Resurfacing Project.dwg

REPAIR CRACKS USING A THREE LAYER FABRIC CRACK REPAIR SYSTEM AND LEVEL ALL LOW SPOTS USING AN ACRYLIC PATCH BINDER. APPLY GREEN TENNIS COURT ACRYLIC COATING SYSTEM AROUND PERIMETER WITH BLUE ACRYLIC COATING SYSTEM IN PLAYING AREA. APPLY 2" WHITE PAINTED LINES PER USTA SPECIFICATIONS AND PER DETAIL A, SHEET 3

COLFAX AVENUE

RACE STREET

REMOVE AND REPLACE EXISTING POSTS AND NET AT EACH TENNIS COURT. REUSE EXISTING POST SLEEVES IN PLACE

REMOVE AND REPLACE EXISTING POSTS AND NET AT EACH TENNIS COURT. REUSE EXISTING POST SLEEVES IN PLACE

MEMORIAL PARK

350 RACE STREET

1" = 100'



GENERAL NOTES

1. TENNIS COURTS SHALL BE CLEANED WITH A PRESSURE WASHER AND SANDING MACHINE AS NEEDED AND ALL CRACKS SHALL BE FREE FROM DIRT AND VEGETATION PRIOR TO REPAIR WORK.

TENNIS COURT RESURFACING PROJECT
MEMORIAL PARK PLAN

CITY OF GRASS VALLEY
ENGINEERING DIVISION




DRAWN BY:
SEH

DATE:
MARCH 2021

SHEET:
1 OF 3

H:\DESIGN\MNT1-02 Tennis Court Resurfacing\500 Contract Preparation (PS&E)\510 Plans\Tennis Court Resurfacing Project.dwg

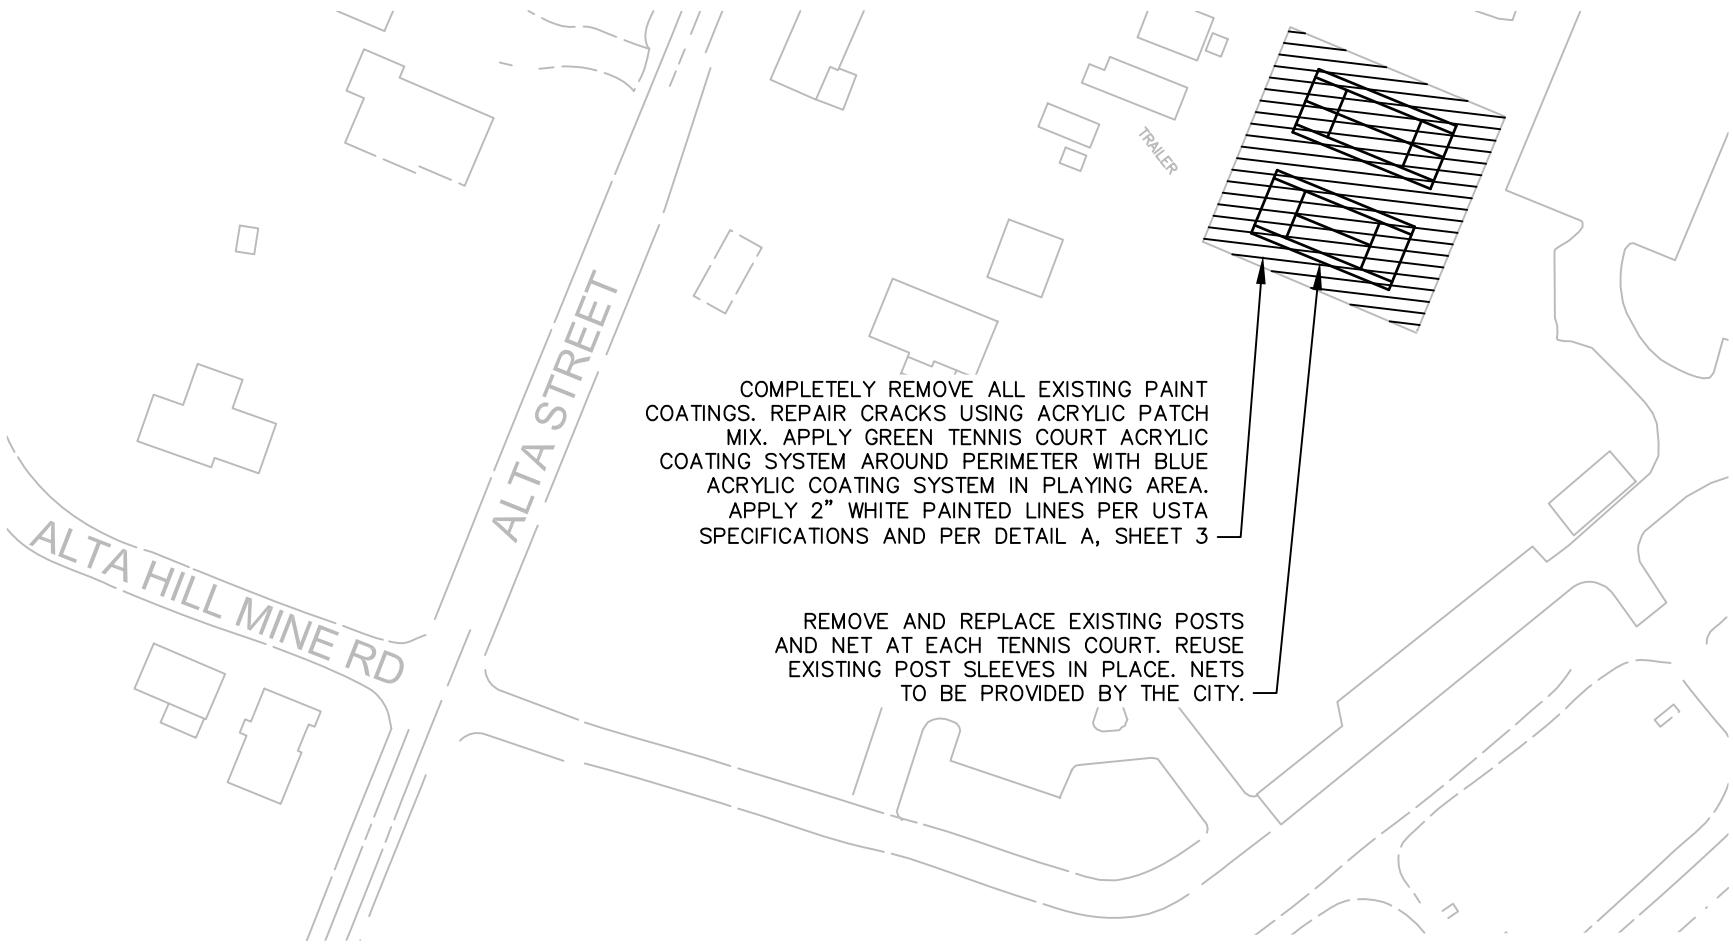


COMPLETELY REMOVE ALL EXISTING PAINT COATINGS. REPAIR CRACKS USING ACRYLIC PATCH MIX. APPLY GREEN TENNIS COURT ACRYLIC COATING SYSTEM AROUND PERIMETER WITH BLUE ACRYLIC COATING SYSTEM IN PLAYING AREA. APPLY 2" WHITE PAINTED LINES PER USTA SPECIFICATIONS AND PER DETAIL A, SHEET 3

REMOVE AND REPLACE EXISTING POSTS AND NET AT EACH TENNIS COURT. REUSE EXISTING POST SLEEVES IN PLACE. NETS TO BE PROVIDED BY THE CITY.

DEVERE MAUTINO PARK

10609 ALTA STREET

1" = 100'

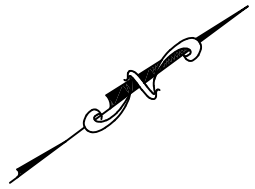

GENERAL NOTES

1. ALL CRACKS SHALL BE FREE FROM DIRT AND VEGETATION PRIOR TO REPAIR WORK.

**TENNIS COURT RESURFACING PROJECT
MAUTINO PARK PLAN**


CITY OF GRASS VALLEY
ENGINEERING DIVISION



DRAWN BY:
SEH

DATE:
MARCH 2021

SHEET:
2 OF 3

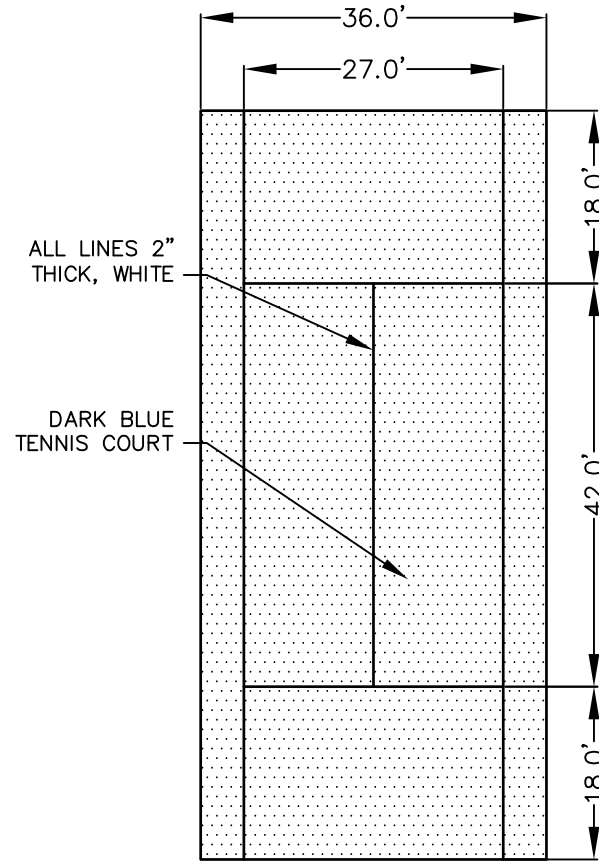

A
3

TENNIS COURT LAYOUT

NOT TO SCALE



DRAWN BY:
SEH

DATE:
MARCH 2021

SHEET:
3 OF 3